
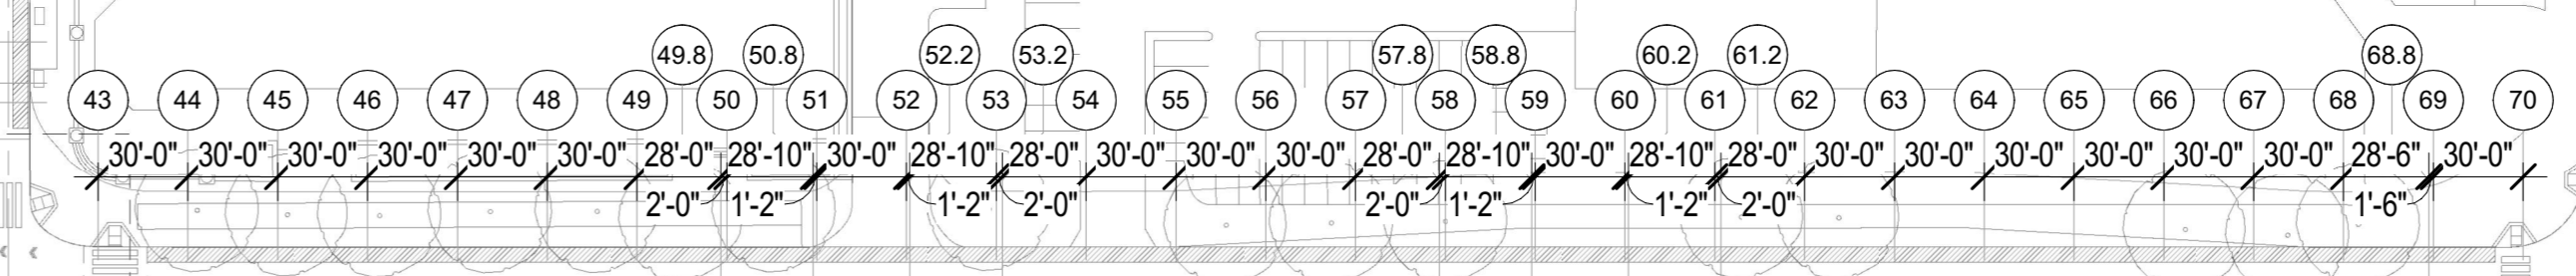
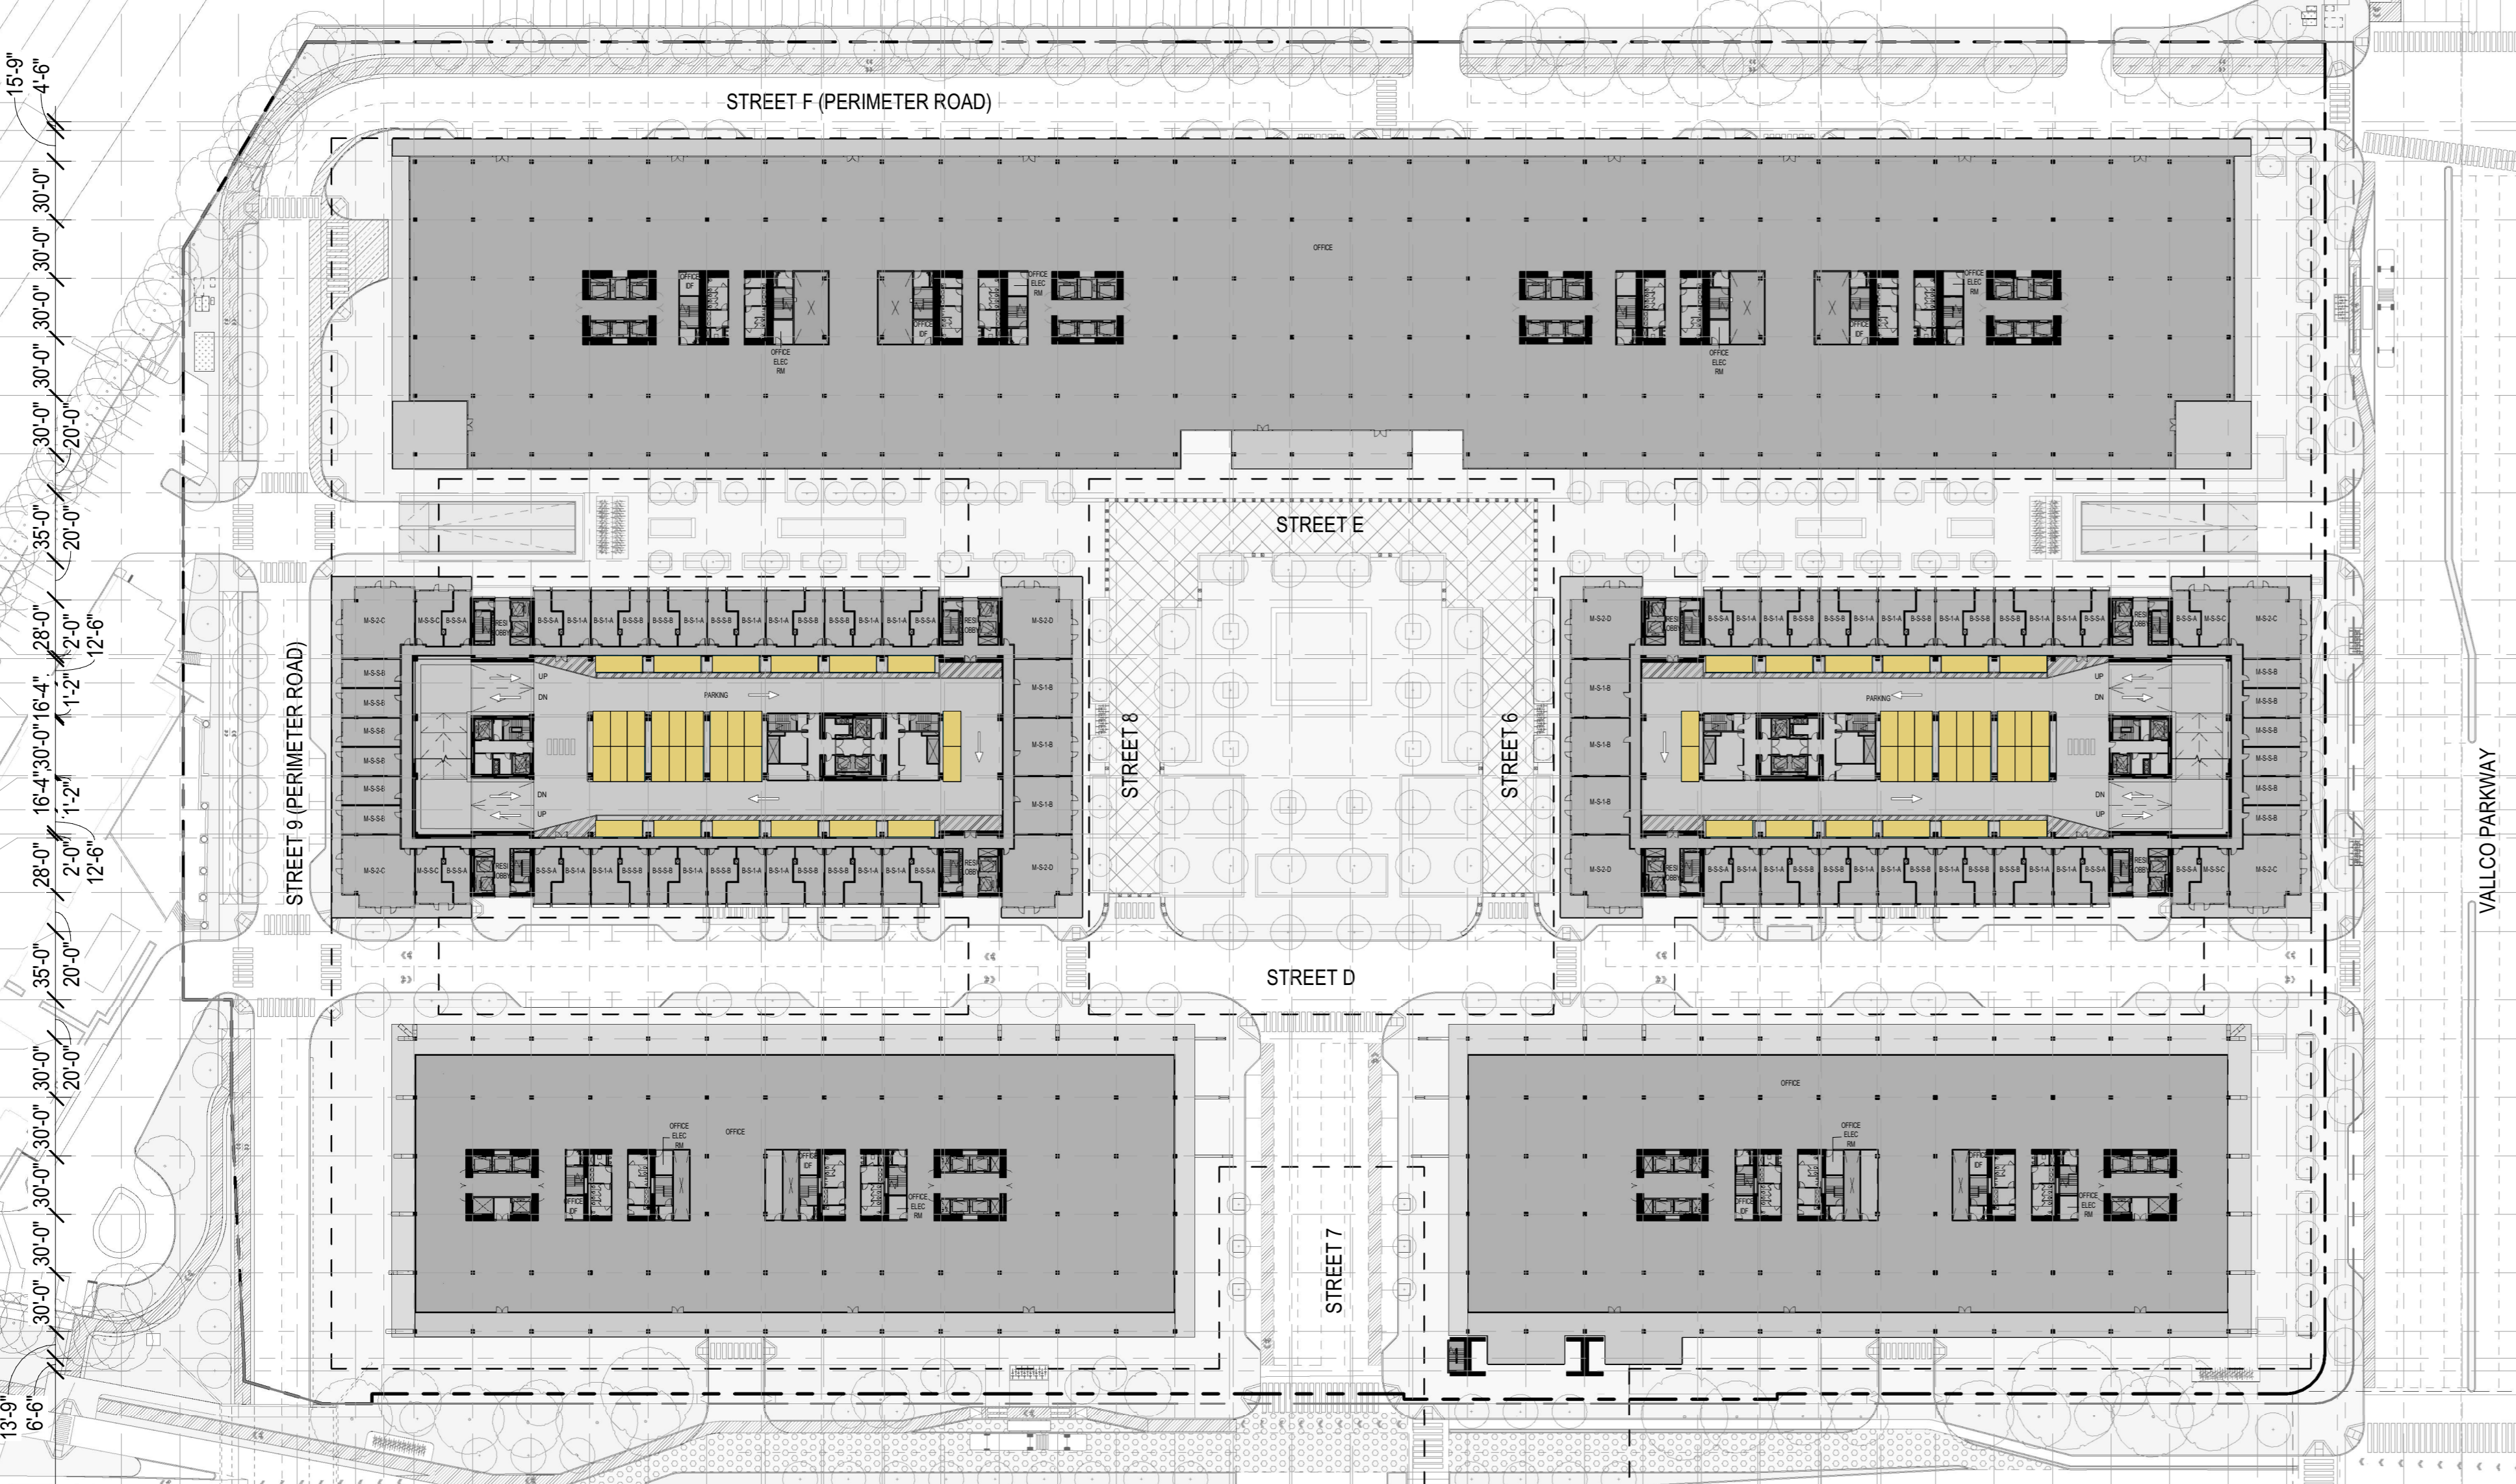
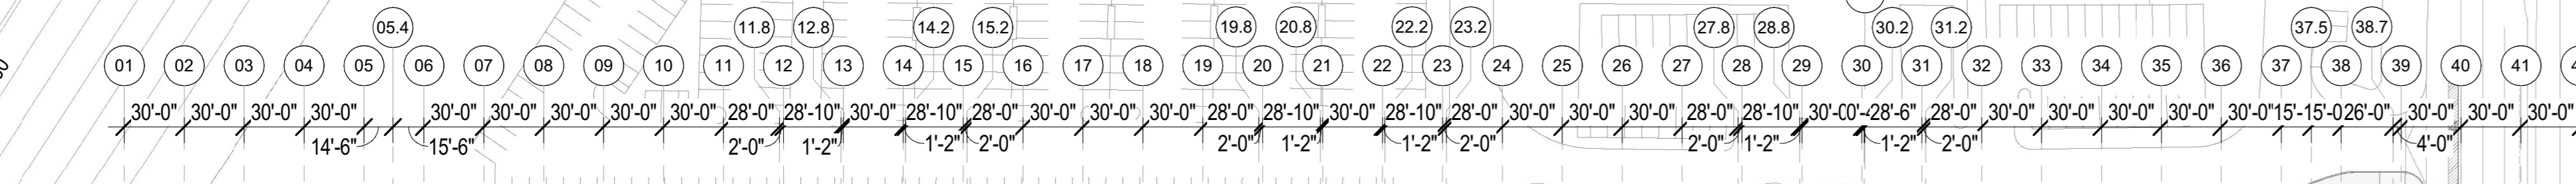


OWNER: VALCO PROPERTY OWNER LLC
 2600 EL CAMINO REAL, SUITE 410, PALO ALTO, CA 94306
 T. 650-344-1030
 ARCHITECTURE: RAFAEL VINOLY ARCHITECTS
 375 PEARL STREET, 31ST FLOOR, NEW YORK, NY 10038
 T. 212-624-5090
 ARCHITECTURE: RAFAEL VINOLY ARCHITECTS
 10123 N. WOLFE ROAD, CUPERTINO, CA 95014
 T. 408-627-7090
 LANDSCAPE ARCHITECTURE: OLIN PARTNERSHIP LTD.
 1817 JOHN F. KENNEDY BLVD, SUITE 200, PHILADELPHIA, PA 19103
 T. 214-440-0030
 CIVIL: SANDS CIVIL ENGINEERS SURVEYORS PLANNERS, INC.
 1106 S. WINCHESTER BLVD, SUITE 200, CAMPBELL, CA 95008
 T. 408-636-0900
 TRAFFIC: KIMLEY-HORN AND ASSOCIATES, INC.
 100 W. SAN FERNANDO STREET, SUITE 200, SAN JOSE, CA 95113
 T. 669-800-4130
 LIGHTING DESIGN: ONE LUX STUDIO
 198 WEST 29TH STREET, 10TH FLOOR, NEW YORK, NY 10001
 T. 212-320-6790
 SIGNAGE & WAYFINDING - EXIT DESIGN
 725 N. 4TH STREET, PHILADELPHIA, PA 19123
 T. 215-581-1950
 PARKING ENGINEERING - WATRY DESIGN, INC.
 2009 GATEWAY PLACE, SUITE 550, SAN JOSE, CA 95110
 T. 408-360-7000
 FOOD SERVICE, WASTE MANAGEMENT & LOGISTICS - CNU-LITTLE
 196 2ND STREET, SAN FRANCISCO, CA 94105
 T. 415-522-5900

LEGEND

- RESIDENTIAL PARKING STALL
- SHARED COMMERCIAL PARKING STALL
- ADA PARKING STALL
- ADA VAN PARKING STALL
- EV PARKING STALL

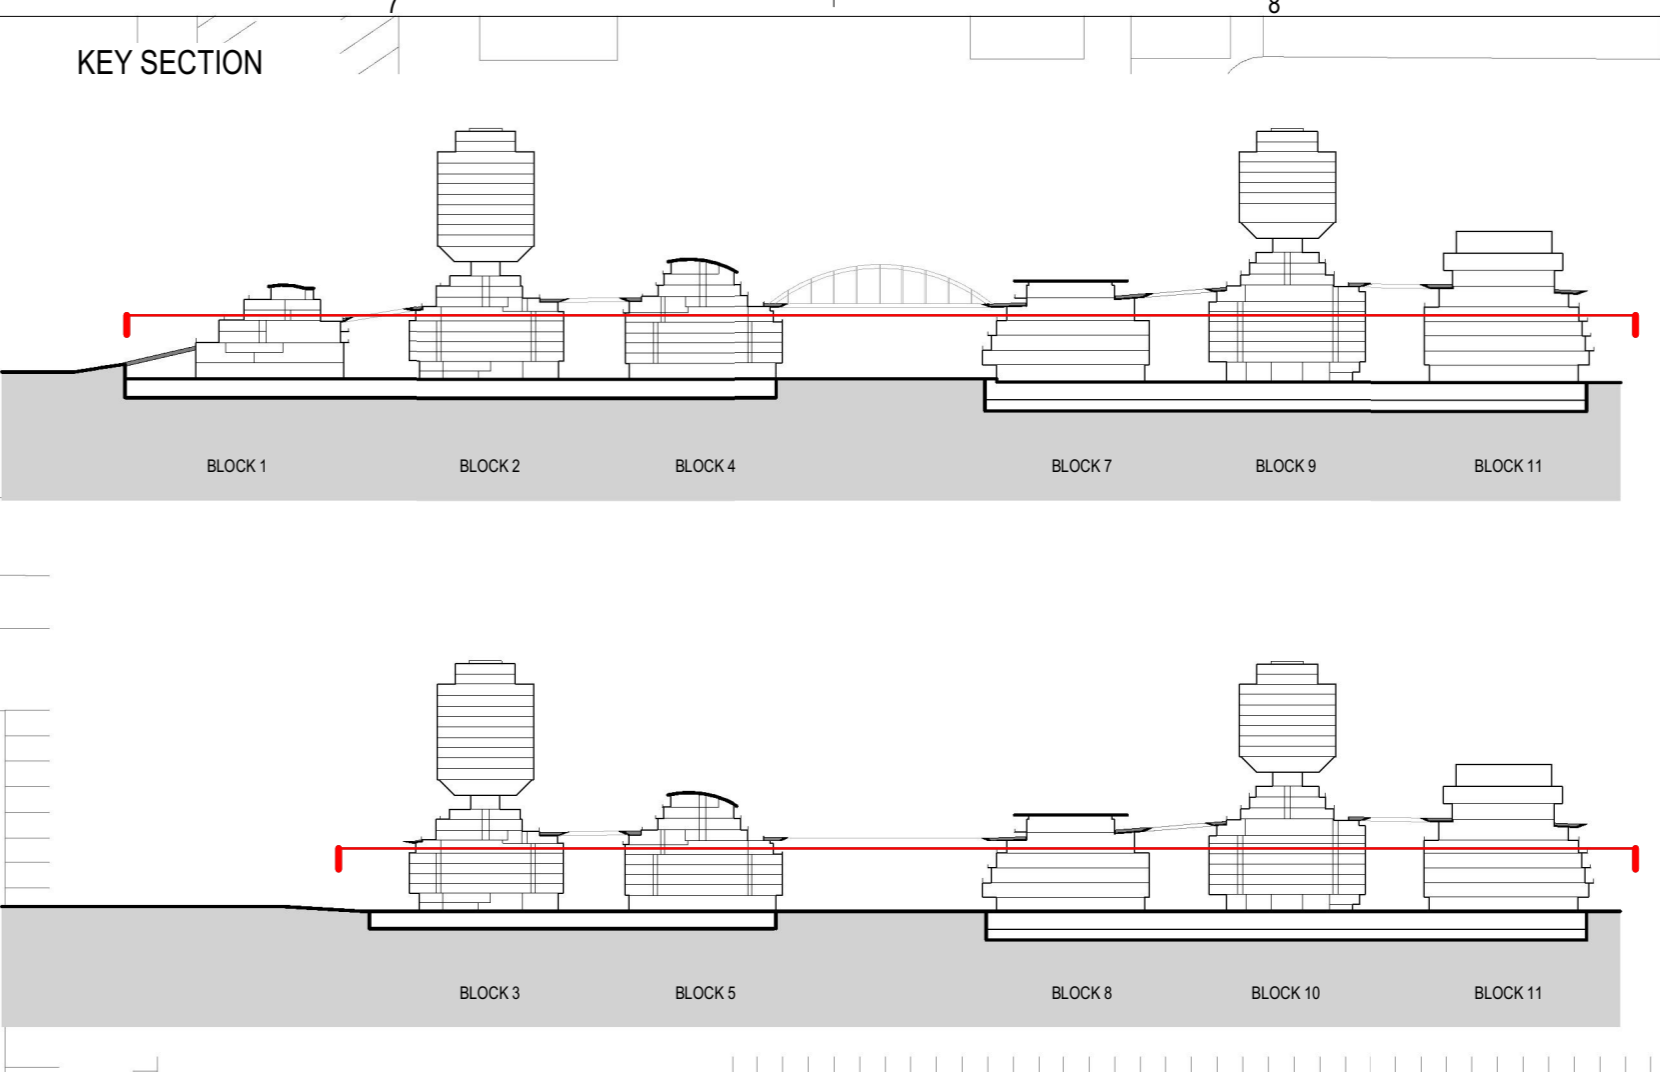





























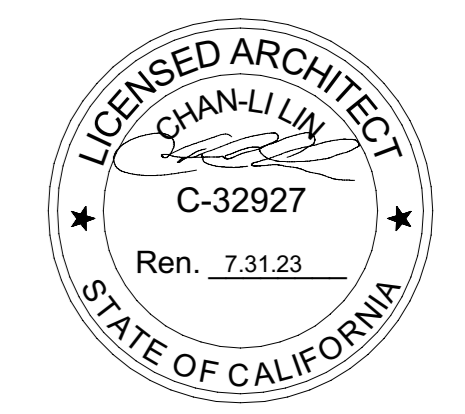

NOT FOR CONSTRUCTION
 STAMP SIGNATURE
 DISCLAIMER
 THE ARCHITECT/ENGINEER SHALL HAVE NO RESPONSIBILITY FOR ANY LIABILITY, LOSS, COST, DAMAGE OR EXPENSE ARISING FROM OR RELATING TO ANY USE OF THIS DOCUMENT FOR ANY PURPOSE OTHER THAN ITS INTENDED PURPOSE ON THIS PROJECT. THIS DOCUMENT IS TO BE CONSIDERED IN CONJUNCTION WITH ALL RELATED DOCUMENTATION. ANY DISCREPANCIES IDENTIFIED IN THIS DOCUMENT MUST BE REPORTED IMMEDIATELY TO THE ARCHITECT BEFORE PROCEEDING. CONTRACTORS MUST VERIFY ALL DIMENSIONS PRIOR TO PROCEEDING WITH ANY WORK. ONLY FIGURED DIMENSIONS ARE TO BE USED FOR VERIFICATION.

SB-35 MODIFICATION APPLICATION

REV	DESCRIPTION	DATE
REV-0	SB-35 DEVELOPMENT APPLICATION	03/27/2018
REV-1	SB-35 APPLICATION - REVISION	07/31/2018
REV-2	SB-35 APPLICATION - CONFORM SET	08/15/2018
REV-3	SB-35 MODIFICATION APPLICATION	03/23/2022

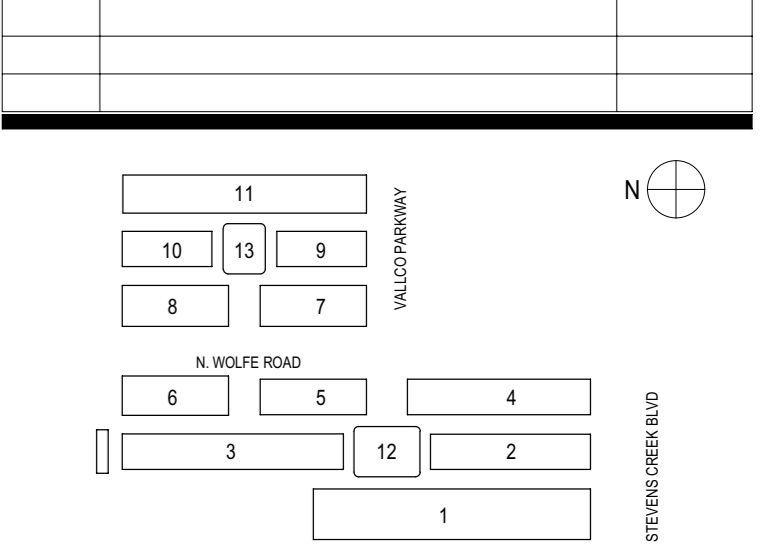

KEY PLAN AND NORTH ARROW
 ARCHITECTS PROJECT NUMBER: 708.012
 IF THIS DRAWING IS NOT 36"x48" IT IS A REDUCED PRINT. REFER TO GRAPHIC SCALE.
 SCALE: 1/8"=1'-0"
PARKING PLAN - FF ELEVATION @ 244'-6"
 SHEET TITLE:
P-0900.07
 SHEET NUMBER:
 © 2022 RAFAEL VINOLY ARCHITECTS P.C.