


OWNER: VALCO PROPERTY OWNER LLC
 2600 EL CAMINO REAL, SUITE 410, PALO ALTO, CA 94306
 T: 650-344-1030
 ARCHITECTURE: RAFAEL VINOLY ARCHITECTS
 375 PEARL STREET, 31ST FLOOR, NEW YORK, NY 10038
 T: 212-624-6090
 ARCHITECTURE: RAFAEL VINOLY ARCHITECTS
 10123 N. WOLFE ROAD, CUPERTINO, CA 95014
 T: 408-627-7090
 LANDSCAPE ARCHITECTURE: OLIN PARTNERSHIP LTD.
 1817 JOHN F. KENNEDY BLVD, SUITE 200, PHILADELPHIA, PA 19103
 T: 214-440-0030
 CIVIL: SANDS CIVIL ENGINEERS SURVEYORS PLANNERS, INC.
 1100 S. WINCHESTER BLVD, SUITE 200, CAMPBELL, CA 95008
 T: 408-636-0900
 TRAFFIC: KIMLEY-HORN AND ASSOCIATES, INC.
 100 W. SAN FERNANDO STREET, SUITE 200, SAN JOSE, CA 95113
 T: 669-800-4130
 LIGHTING DESIGN: ONE LUX STUDIO
 158 WEST 29TH STREET, 10TH FLOOR, NEW YORK, NY 10001
 T: 212-301-6790
 SIGNAGE & WAYFINDING - EXIT DESIGN
 725 N. 4TH STREET, PHILADELPHIA, PA 19123
 T: 215-561-1950
 PARKING ENGINEERING - WATRY DESIGN, INC.
 2009 GATEWAY PLACE, SUITE 550, SAN JOSE, CA 95110
 T: 408-360-7000
 FOOD SERVICE, WASTE MANAGEMENT & LOGISTICS - CNU-LITTLE
 156 2ND STREET, SAN FRANCISCO, CA 94105
 T: 415-522-5900

LEGEND

- RESIDENTIAL PARKING STALL
- SHARED COMMERCIAL PARKING STALL
- ADA PARKING STALL
- ADA VAN PARKING STALL
- EV PARKING STALL

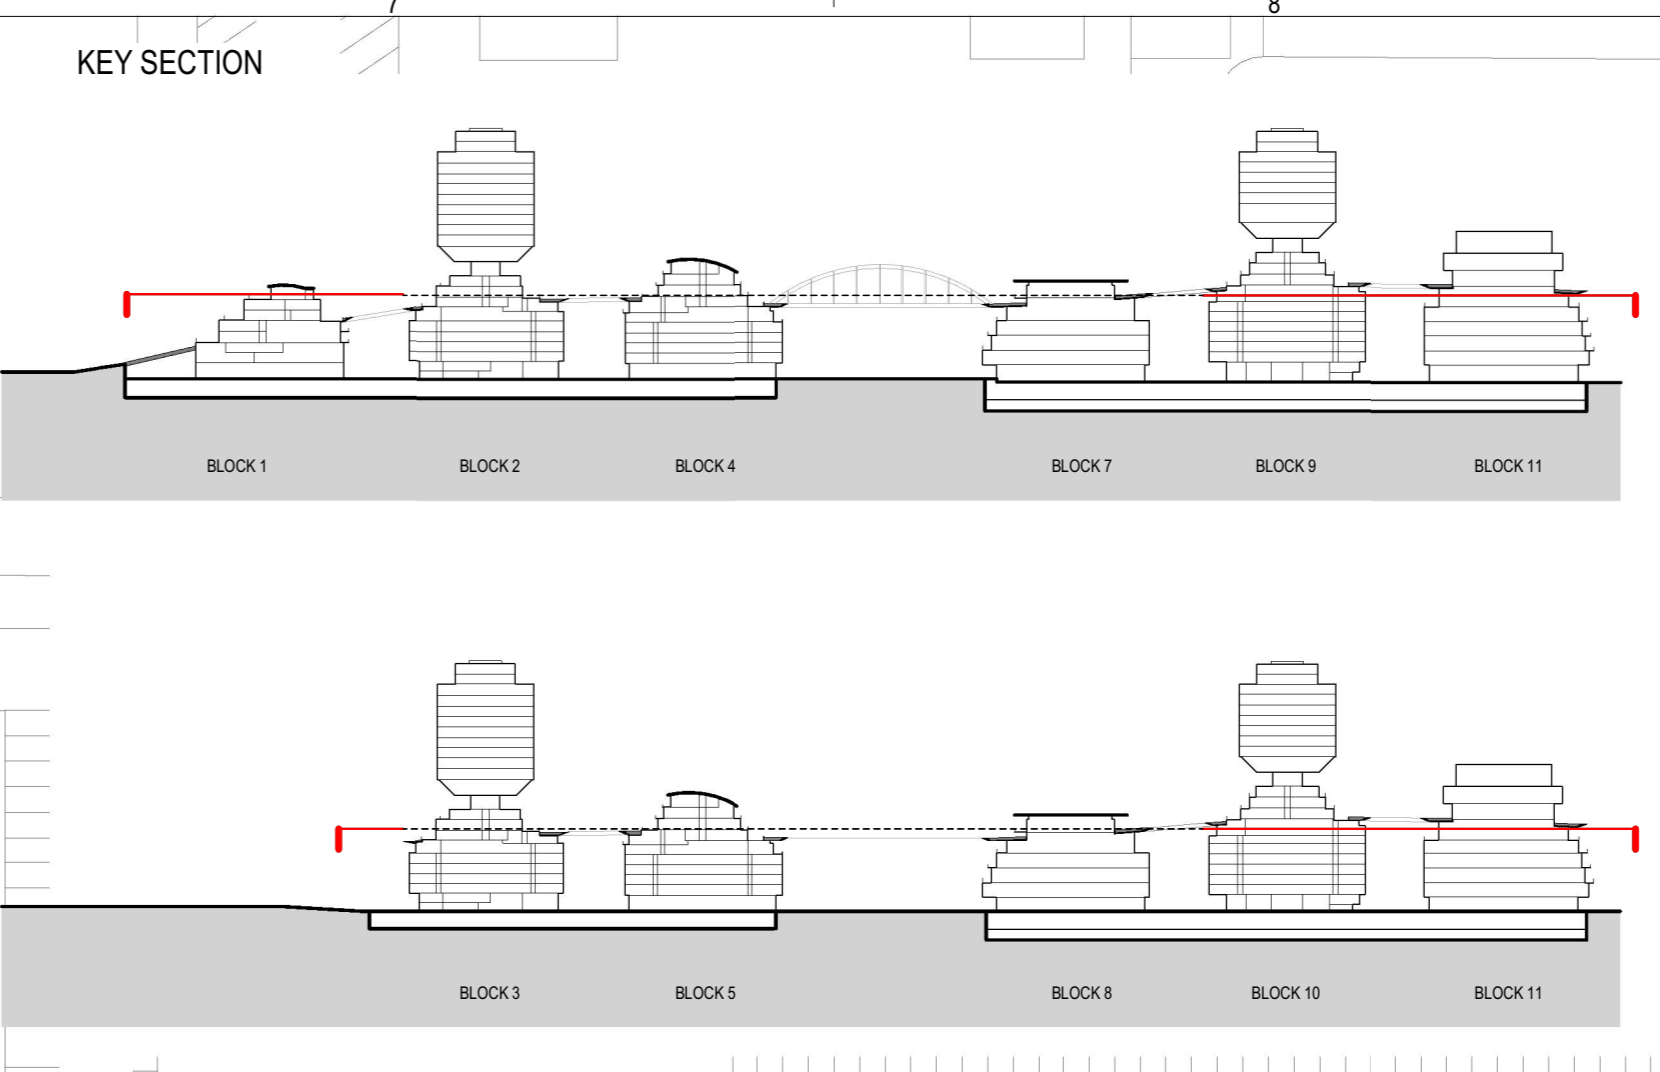

Level 1 (Shared Commercial)

	Block 1	Block 2	Block 3	Block 4	Block 5	Block 6	Block 7	Block 8	Block 9	Block 10	Block 11	TOTAL
Regular	30	-	-	-	-	-	-	-	-	-	-	30
ADA	1	-	-	-	-	-	-	-	-	-	-	1
ADA Van	1	-	-	-	-	-	-	-	-	-	-	1
EV	5	-	-	-	-	-	-	-	-	-	-	5
Total	43	-	-	-	-	-	-	-	-	-	-	43

Level 2 (Residential)

	Block 1	Block 2	Block 3	Block 4	Block 5	Block 6	Block 7	Block 8	Block 9	Block 10	Block 11	TOTAL
Regular	250	250	550	410	230	-	-	190	100	-	-	2,270
ADA	5	5	10	7	5	-	-	4	4	-	-	41
ADA Van	1	2	3	2	1	-	-	1	1	-	-	12
EV	13	16	39	29	15	-	-	11	11	-	-	105
Total	253	258	645	440	255	-	-	215	215	-	-	2,390

Level 3 (Residential)

	Block 1	Block 2	Block 3	Block 4	Block 5	Block 6	Block 7	Block 8	Block 9	Block 10	Block 11	TOTAL
Regular	154	-	64	-	41	-	-	-	-	-	-	269
ADA	1	-	-	-	-	-	-	-	-	-	-	1
ADA Van	1	-	-	-	-	-	-	-	-	-	-	2
EV	13	-	13	-	13	-	-	-	-	-	-	49
Total	179	-	77	-	54	-	-	-	-	-	-	281

Level 4 (Residential)

	Block 1	Block 2	Block 3	Block 4	Block 5	Block 6	Block 7	Block 8	Block 9	Block 10	Block 11	TOTAL
Regular	-	3	5	-	-	-	-	-	2	2	-	12
ADA	-	1	1	-	-	-	-	-	1	1	-	5
ADA Van	-	1	1	-	-	-	-	-	1	1	-	5
EV	-	5	11	10	4	-	-	-	3	3	-	43
Total	-	10	28	14	4	-	-	-	7	7	-	67

Level 5 (Residential)

	Block 1	Block 2	Block 3	Block 4	Block 5	Block 6	Block 7	Block 8	Block 9	Block 10	Block 11	TOTAL
Regular	-	67	116	112	53	-	-	-	30	30	-	438
ADA	-	3	3	-	-	-	-	-	1	1	-	8
ADA Van	-	3	3	-	-	-	-	-	1	1	-	8
EV	-	85	120	117	53	-	-	-	30	30	-	435
Total	-	103	152	132	56	-	-	-	62	62	-	499

Level 6 (Residential)





	Block 1	Block 2	Block 3	Block 4	Block 5	Block 6	Block 7	Block 8	Block 9	Block 10	Block 11	TOTAL
Regular	-	71	125	117	55	-	-	-	32	32	-	432
ADA	-	3	3	-	-	-	-	-	1	1	-	8
ADA Van	-	3	3	-	-	-	-	-	1	1	-	8
EV	-	87	122	112	53	-	-	-	30	30	-	435
Total	-	164	263	242	108	-	-	-	64	64	-	683

Level 7 (Residential)

	Block 1	Block 2	Block 3	Block 4	Block 5	Block 6	Block 7	Block 8	Block 9	Block 10	Block 11	TOTAL
Regular	-	-	-	-	-	-	-	-	32	32	-	128
ADA	-	-	-	-	-	-	-	-	1	1	-	2
ADA Van	-	-	-	-	-	-	-	-	1	1	-	2
EV	-	-	-	-	-	-	-	-	32	32	-	128
Total	-	-	-	-	-	-	-	-	66	66	-	260

Level 8 (Residential)


	Block 1	Block 2	Block 3	Block 4	Block 5	Block 6	Block 7	Block 8	Block 9	Block 10	Block 11	TOTAL
Regular	-	-	-	-	-	-	-	-	28	28	-	56
ADA	-	-	-	-	-	-	-	-	1	1	-	2
ADA Van	-	-	-	-	-	-	-	-	1	1	-	2
EV	-	-	-	-	-	-	-	-	28	28	-	56
Total	-	-	-	-	-	-	-	-	58	58	-	116

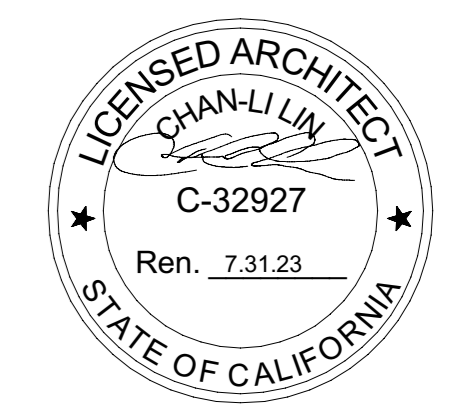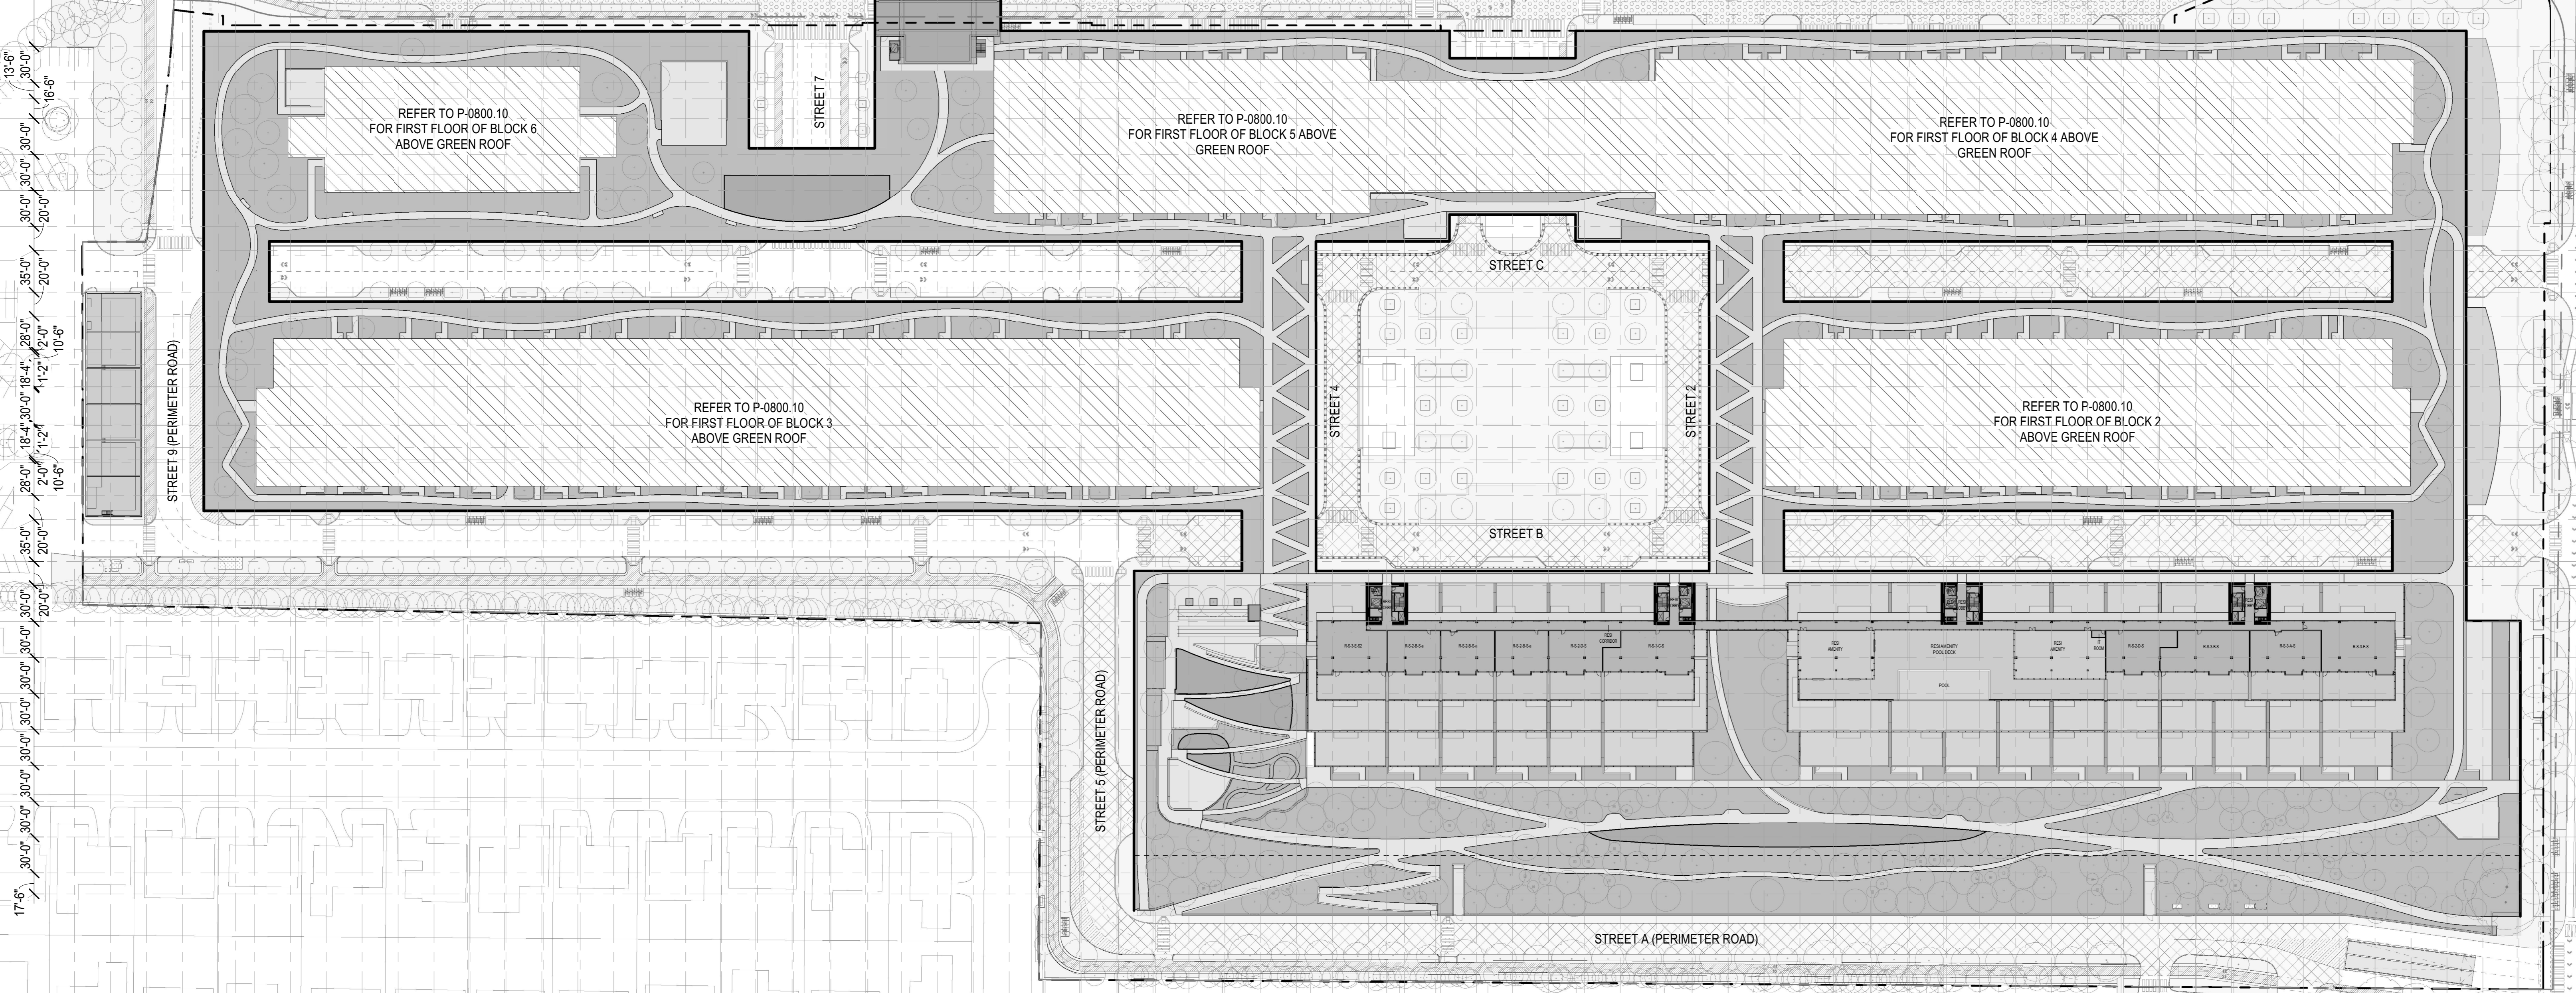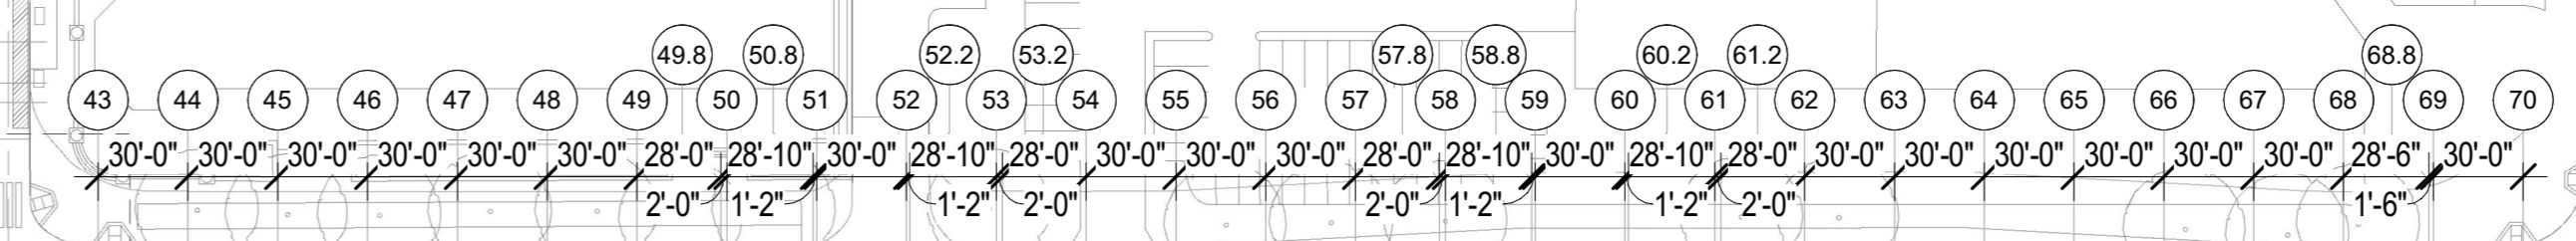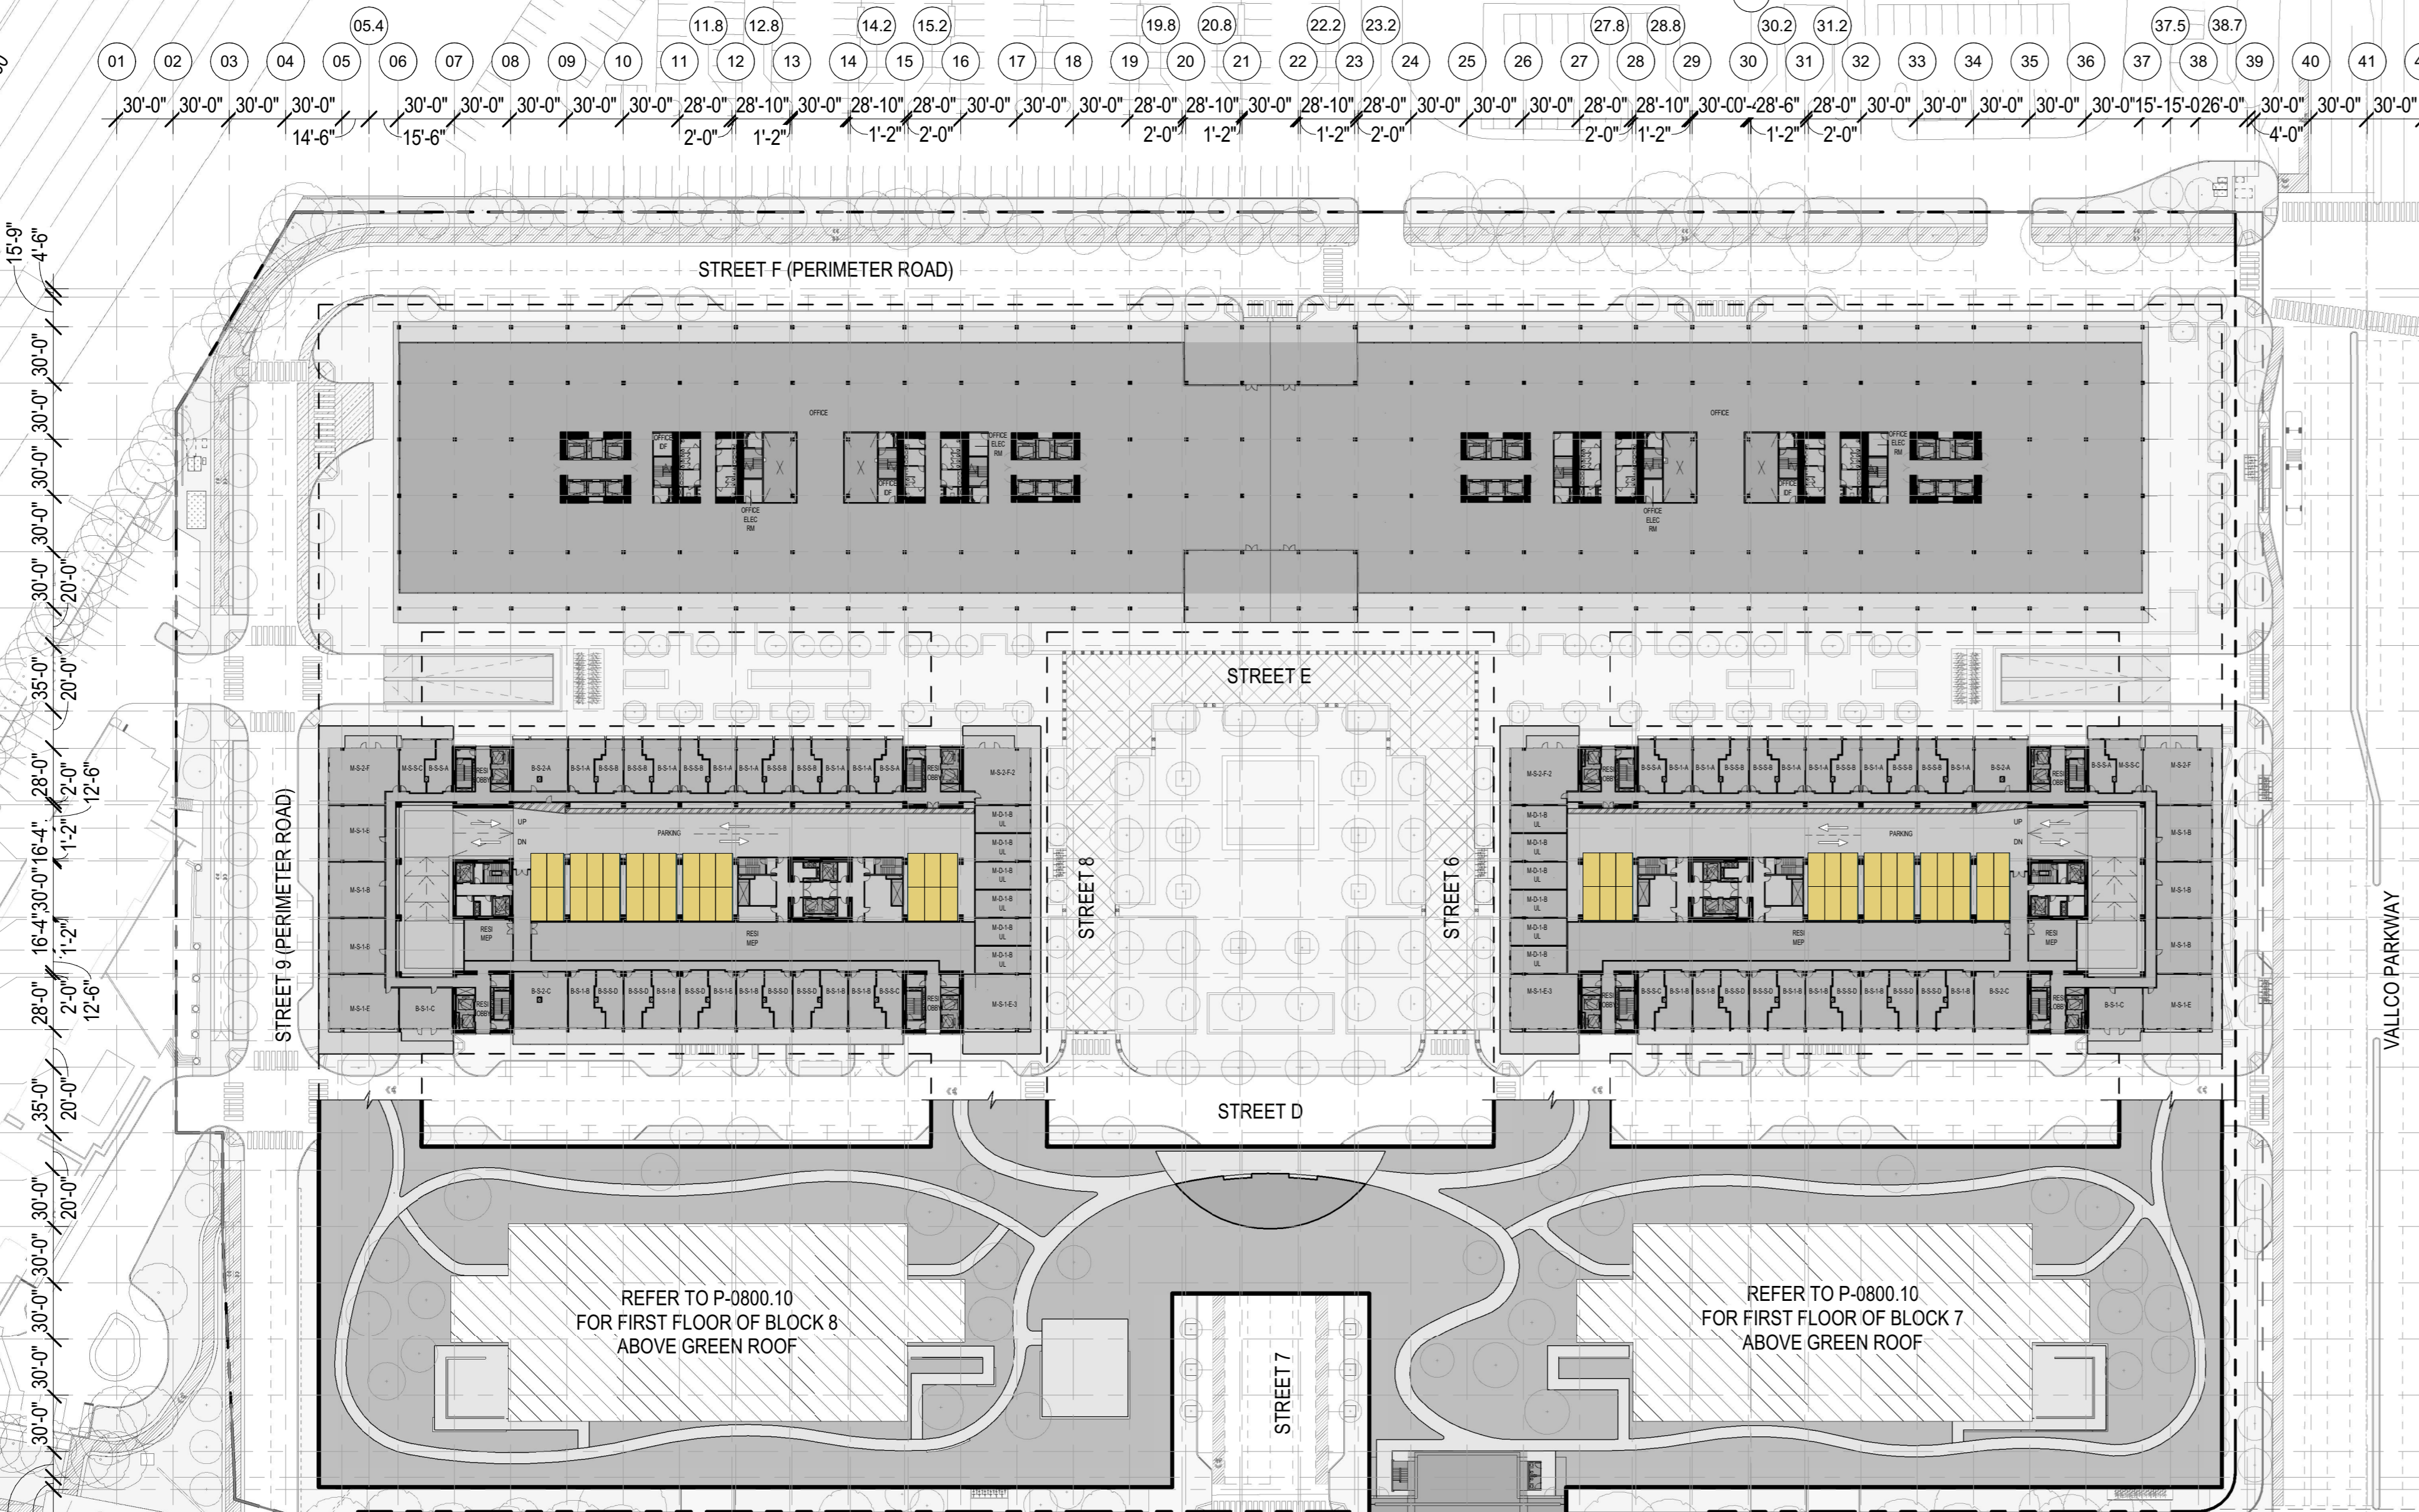

NOT FOR CONSTRUCTION
 STAMP SIGNATURE
 DISCLAIMER
 THE ARCHITECT/ENGINEER SHALL HAVE NO RESPONSIBILITY FOR ANY LIABILITY, LOSS, COST, DAMAGE OR EXPENSE ARISING FROM OR RELATING TO ANY USE OF THIS DOCUMENT FOR ANY PURPOSE OTHER THAN ITS INTENDED PURPOSE ON THIS PROJECT. THIS DOCUMENT IS TO BE CONSIDERED IN CONJUNCTION WITH ALL RELATED DOCUMENTATION. ANY DISCREPANCIES IDENTIFIED IN THIS DOCUMENT MUST BE REPORTED IMMEDIATELY TO THE ARCHITECT BEFORE PROCEEDING. CONTRACTORS MUST VERIFY ALL DIMENSIONS PRIOR TO PROCEEDING WITH ANY WORK. ONLY FIGURED DIMENSIONS ARE TO BE USED FOR VERIFICATION.

SB-35 MODIFICATION APPLICATION

REV	DESCRIPTION	DATE
REV-0	SB-35 DEVELOPMENT APPLICATION	03/27/2018
REV-1	SB-35 APPLICATION - REVISION	07/31/2018
REV-2	SB-35 APPLICATION - CONFORM SET	08/15/2018
REV-3	SB-35 MODIFICATION APPLICATION	03/23/2022

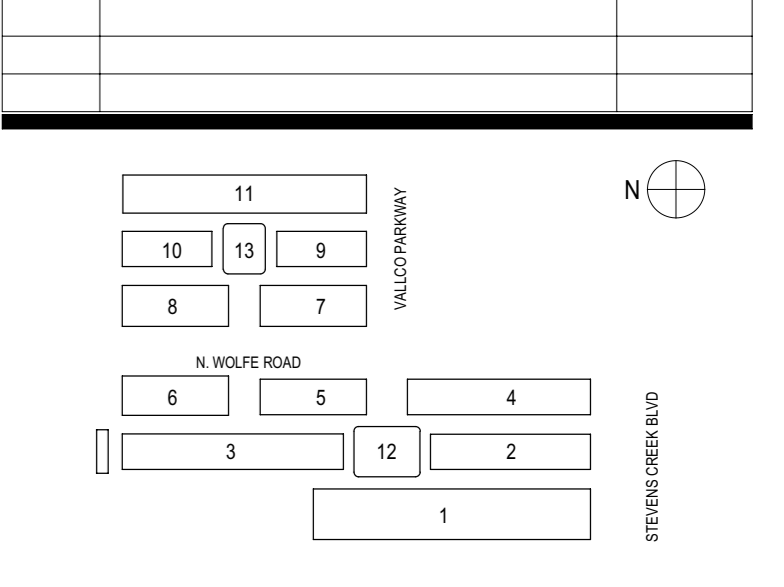

KEY PLAN AND NORTH ARROW
 ARCHITECTS PROJECT NUMBER: 708.012
 IF THIS DRAWING IS NOT 36"x48" IT IS A REDUCED PRINT. REFER TO GRAPHIC SCALE.
PARKING PLAN - FF ELEVATION @ 263'-9"